


TYPICAL COLLECTOR 6' X 6' LOOP LOCATIONS

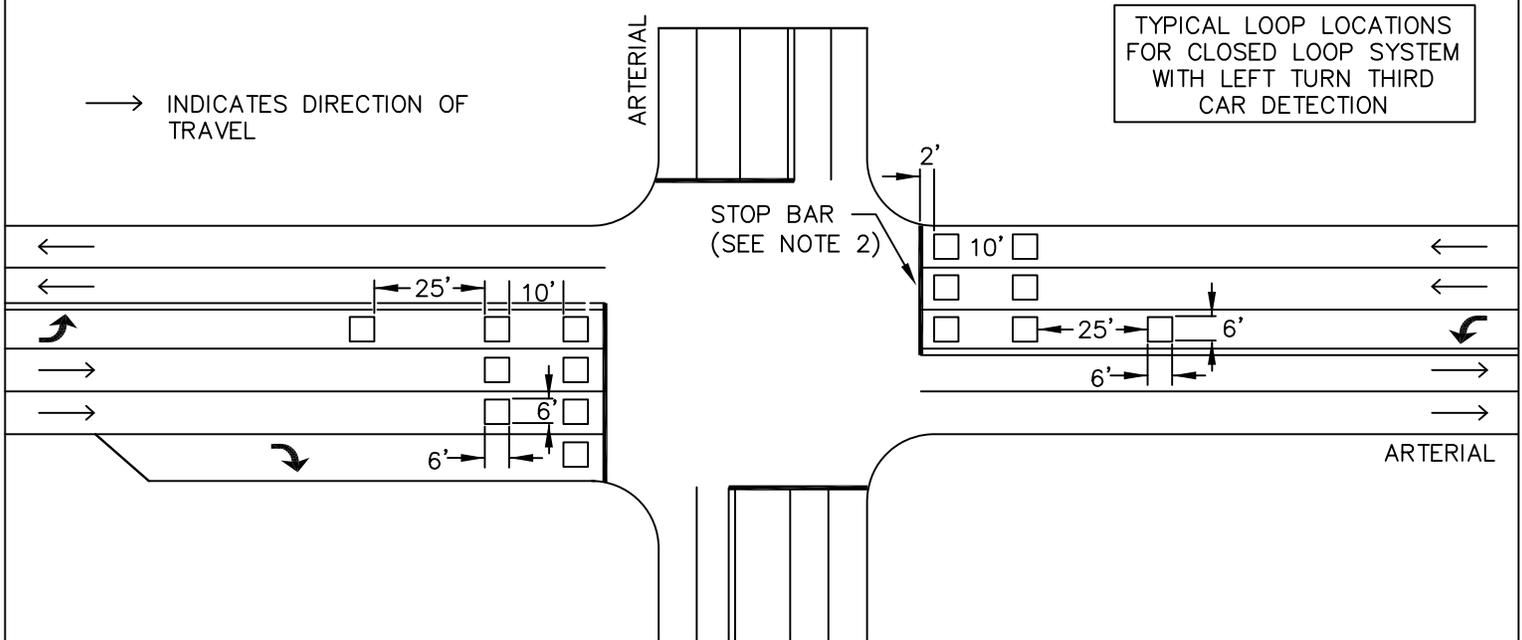

TYPICAL ARTERIAL 6' X 6' LOOP LOCATIONS

NOTES:

1. ALL LOOPS ARE TO BE CENTERED IN THE MIDDLE OF THE STRIPED VEHICLE LANE.
2. WHERE NO STOP BAR OR STRIPING EXISTS, CONTRACTOR TO CALL THE TRAFFIC SIGNAL SUPERVISOR AT (623) 930-2762 TO HAVE STOP BAR AND STRIPING MARKED BEFORE LOOP INSTALLATION.

SIGNATURES
ON FILE



CITY OF GLENDALE
TRAFFIC SIGNAL AND ITS STANDARDS
6' X 6' LOOP DETECTOR
INSTALLATION LOCATION

REVISION:
9/2015
T6-2