




No Standing Stopping Parking Sign Standards NSSP (R7-101 & R7-102)


DETAIL #: SS-109

City of Glendale
Transportation Department
6210 W. Myrtle Ave
Glendale, AZ 85301
www.glendaleaz.com

ALL DIMENSIONS ARE IN INCHES

- All reflective sheeting materials shall be pressure sensitive white Type XI diamond grade sheeting.
- Digital Printing: Must meet FHWA standards. Sign Cutting: Materials are translucent pressure sensitive red electrocut (1170 or equivalent) overlay film. Silk screen or latex ink with UV protective film is permissible.
- Red text shall be 0.5", 1.5", 2", & 4" Highway Gothic "C" series, in upper case format.
- School hours are to be 7:00 A.M. to 4:00 P.M.. No variation of the time are allowed without written prior approval from the City Traffic Engineer or their designee.
- Aluminum sign blanks shall have rounded corners, be 18" wide by 24" tall, and a minimum thickness of 0.080".
- Signs shall be installed at a 45-degree angle to traffic on streetlight poles or 2" square tubular break-away posts. (See COG Standards SS-122 and SS-131)

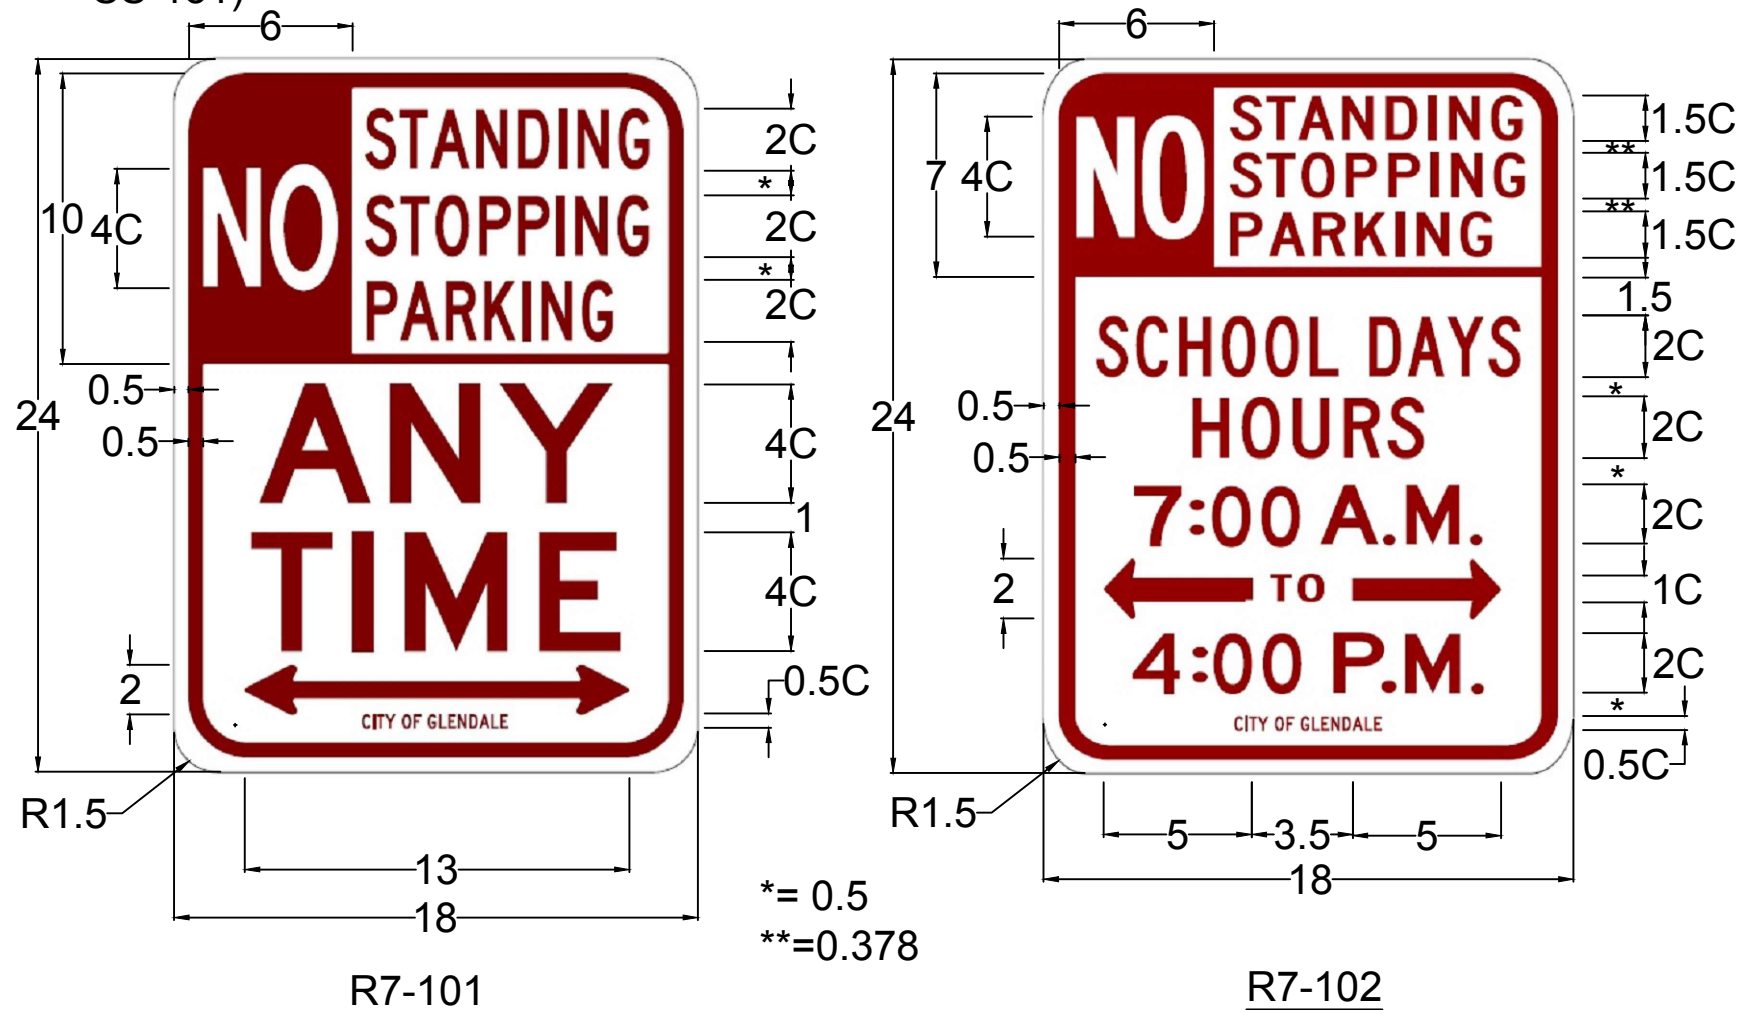

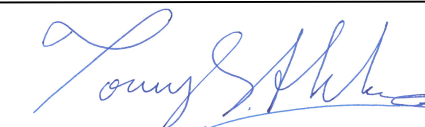No Standing Stopping Parking Sign Standard NSSP (R7-101 & R7-102)		DETAIL # SS-109
APPROVED BY: CITY TRAFFIC ENGINEER 		DATE: 06 / 2025