



# Buffer Striping Standard

DETAIL #: **SS-240**


City of Glendale  
Transportation Department  
6210 W. Myrtle Ave  
Glendale, AZ 85301  
www.glendaleaz.com  
NOT TO SCALE


- For use on collector and local roadways not signed/designated as bike lane.
- Buffers to begin and terminate at the point of curvature or point of tangency.
- For sections of unbroken buffer striping that are over 250' in length additional cross hatching should be applied at 80' intervals.
- No RPMs shall be installed on buffers.

## Striping Key:

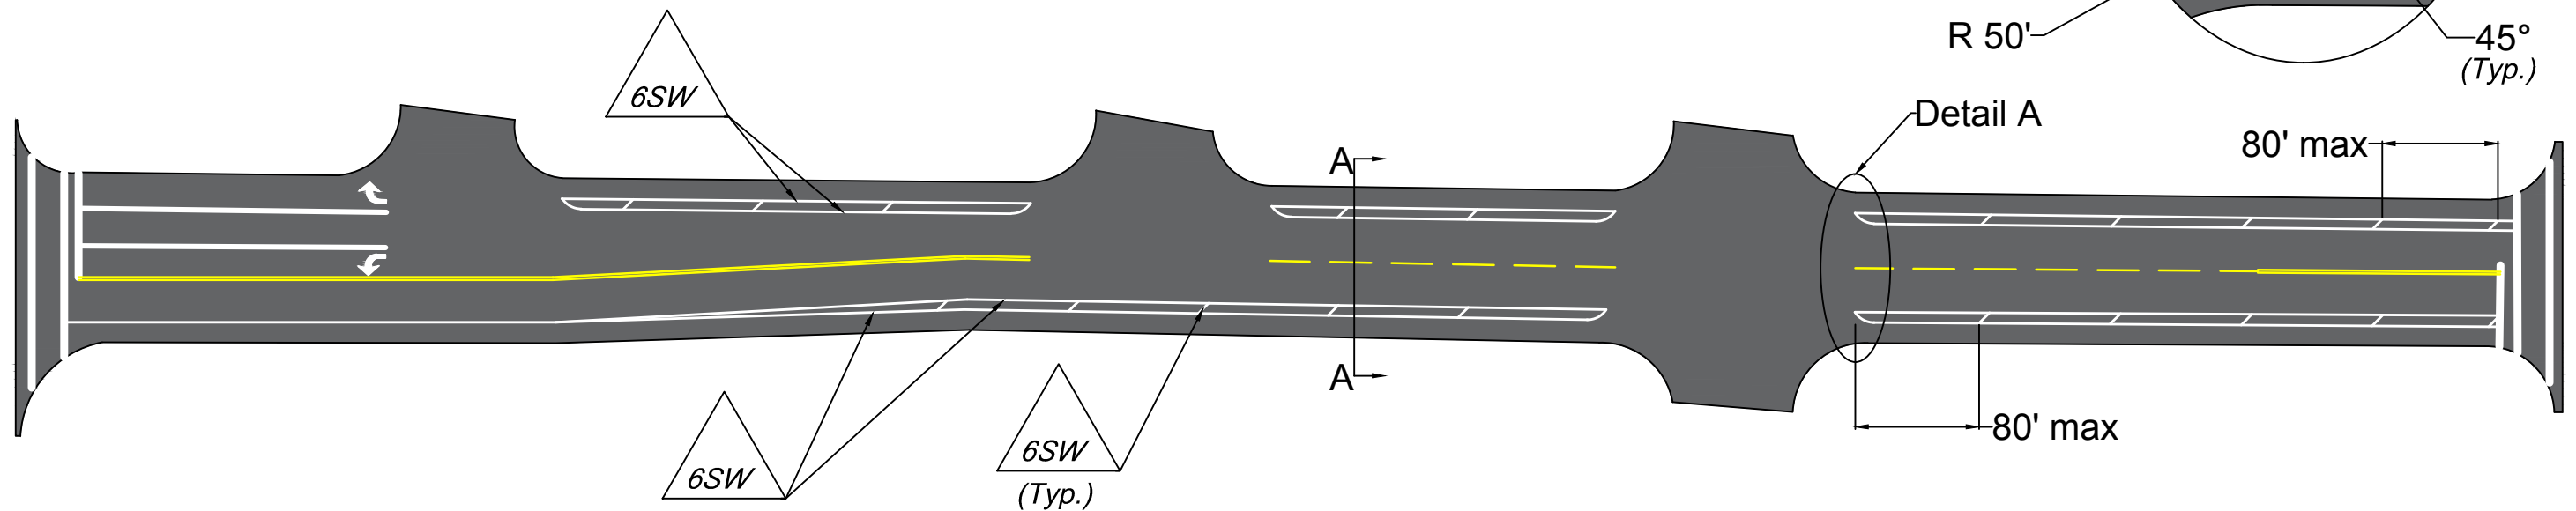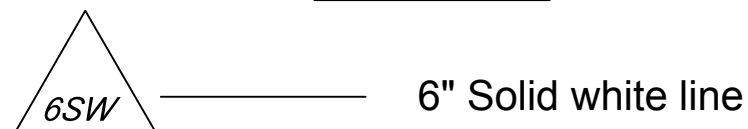

## Cross Section A-A

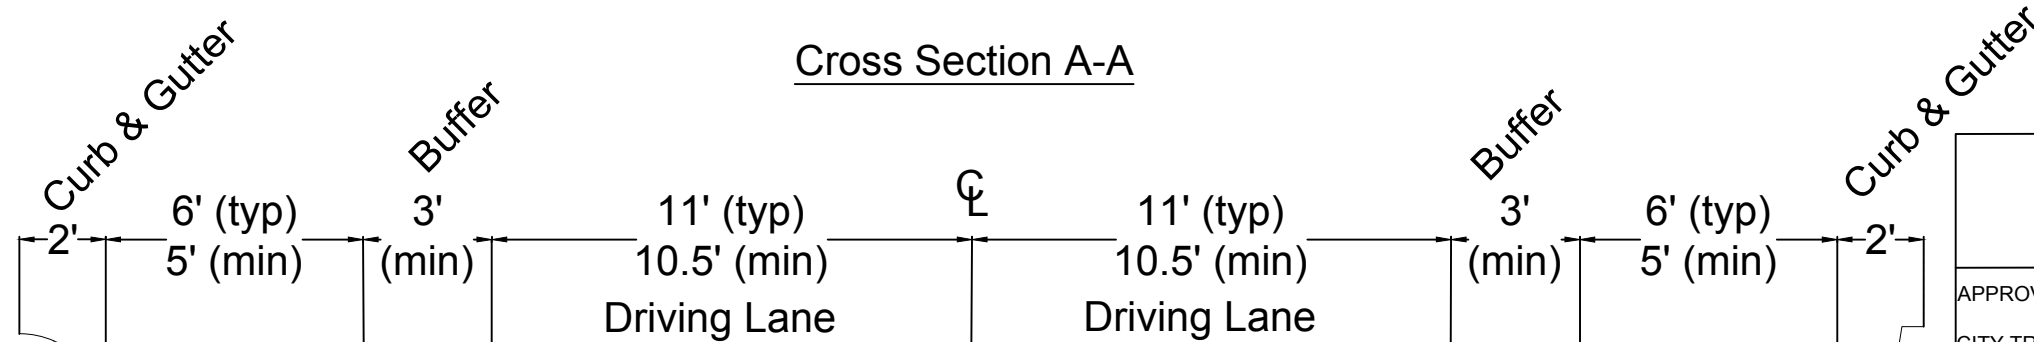

Bike Route Buffer	DETAIL # <b>SS-240</b>
APPROVED BY: CITY TRAFFIC ENGINEER 	DATE: <b>06 / 2025</b>