



Sign Square Post Foundation Standard

DETAIL #: **SS-131**

City of Glendale
Transportation Department
6210 W. Myrtle Ave
Glendale, AZ 85301
www.glendaleaz.com

- Refer to City of Glendale Standard SS-122 Sign Square Posts.
- All telescoping perforated square tubing shall be galvanized conforming to American Society for Testing and Materials International (ASTM) specification A-653 designation G-90.
- Break-away sign posts shall be 2" square perforated galvanized steel tubing.
- Sign bases shall be 2.25" X 36" square perforated galvanized steel tubing.
- Sign base sleeves shall be 2.5" x 18" square perforated galvanized steel tubing.
- Underground utility locating is required at ALL locations before digging. Please call Arizona 811 (formerly known as Arizona Blue Stake).
- All sign bases may be installed with hydraulic post driver, or with concrete material & tape.

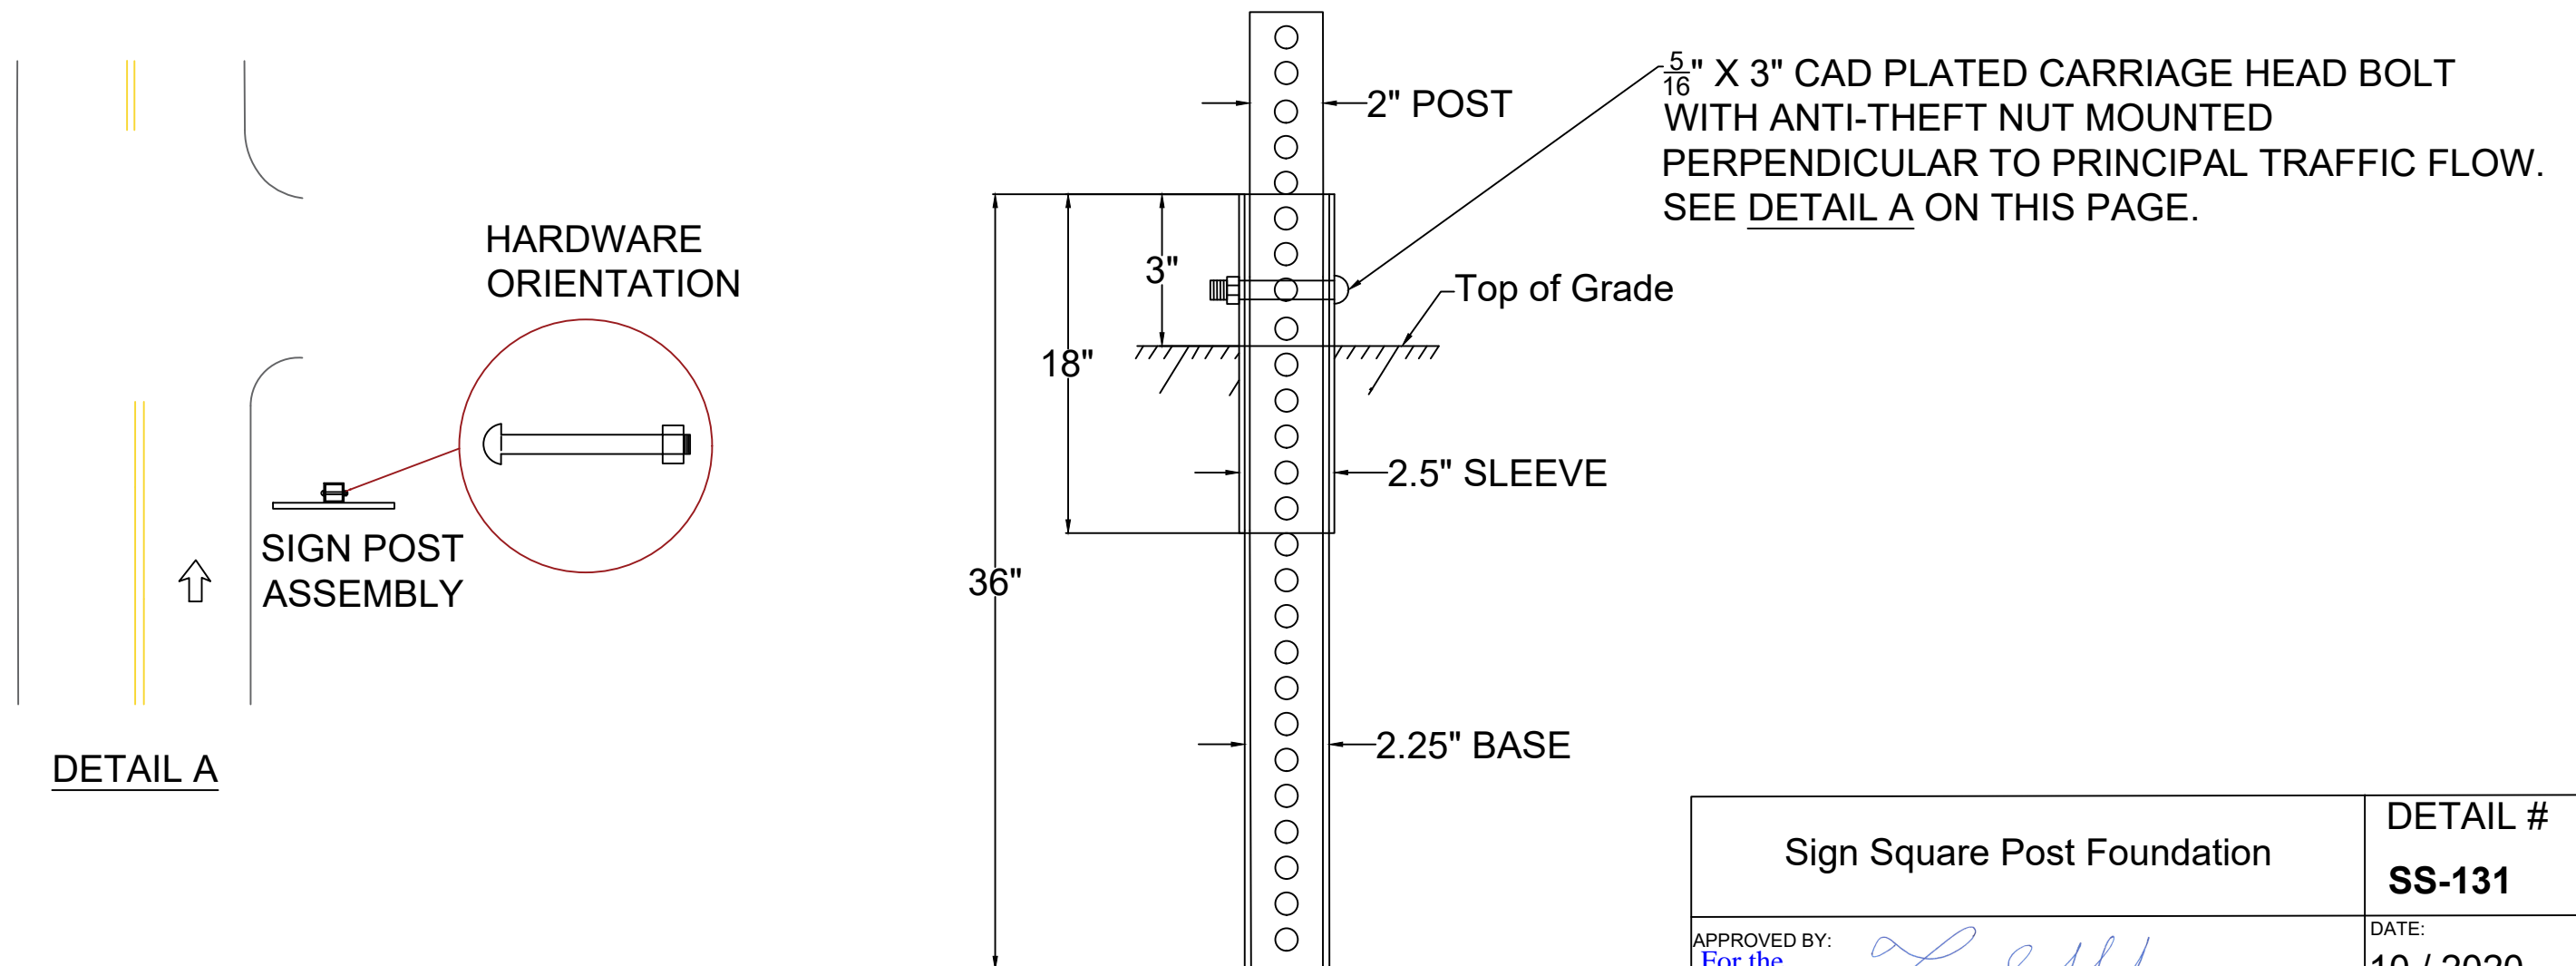

Sign Square Post Foundation	DETAIL # SS-131
APPROVED BY: For the CITY TRAFFIC ENGINEER 	DATE: 10 / 2020