




Right Turn Lane Striping and Signing Details (Lane-Drop)

DETAIL #: **SS-217C**

City of Glendale
Transportation Department
6210 W. Myrtle Ave
Glendale, AZ 85301
www.glendaleaz.com

NOT TO SCALE

- Pavement marking arrow symbol location and corresponding signing shall be placed at the beginning of turn lane striping.
- All arrows and pavement legends shall be placed using tape ONLY.
- Symbol material shall be lead-free, retro reflective polymer pre-cut TAPE pavement markings with pressure sensitive adhesive & liner, or approved equal.
- Apply low VOC surface preparation adhesive SPA60 or approved equal, to the roadway for the installation of all arrows and symbols when required by manufacturer.
- Other driveways may exist in the Right Turn Lane but must be Right In / Right Out only.

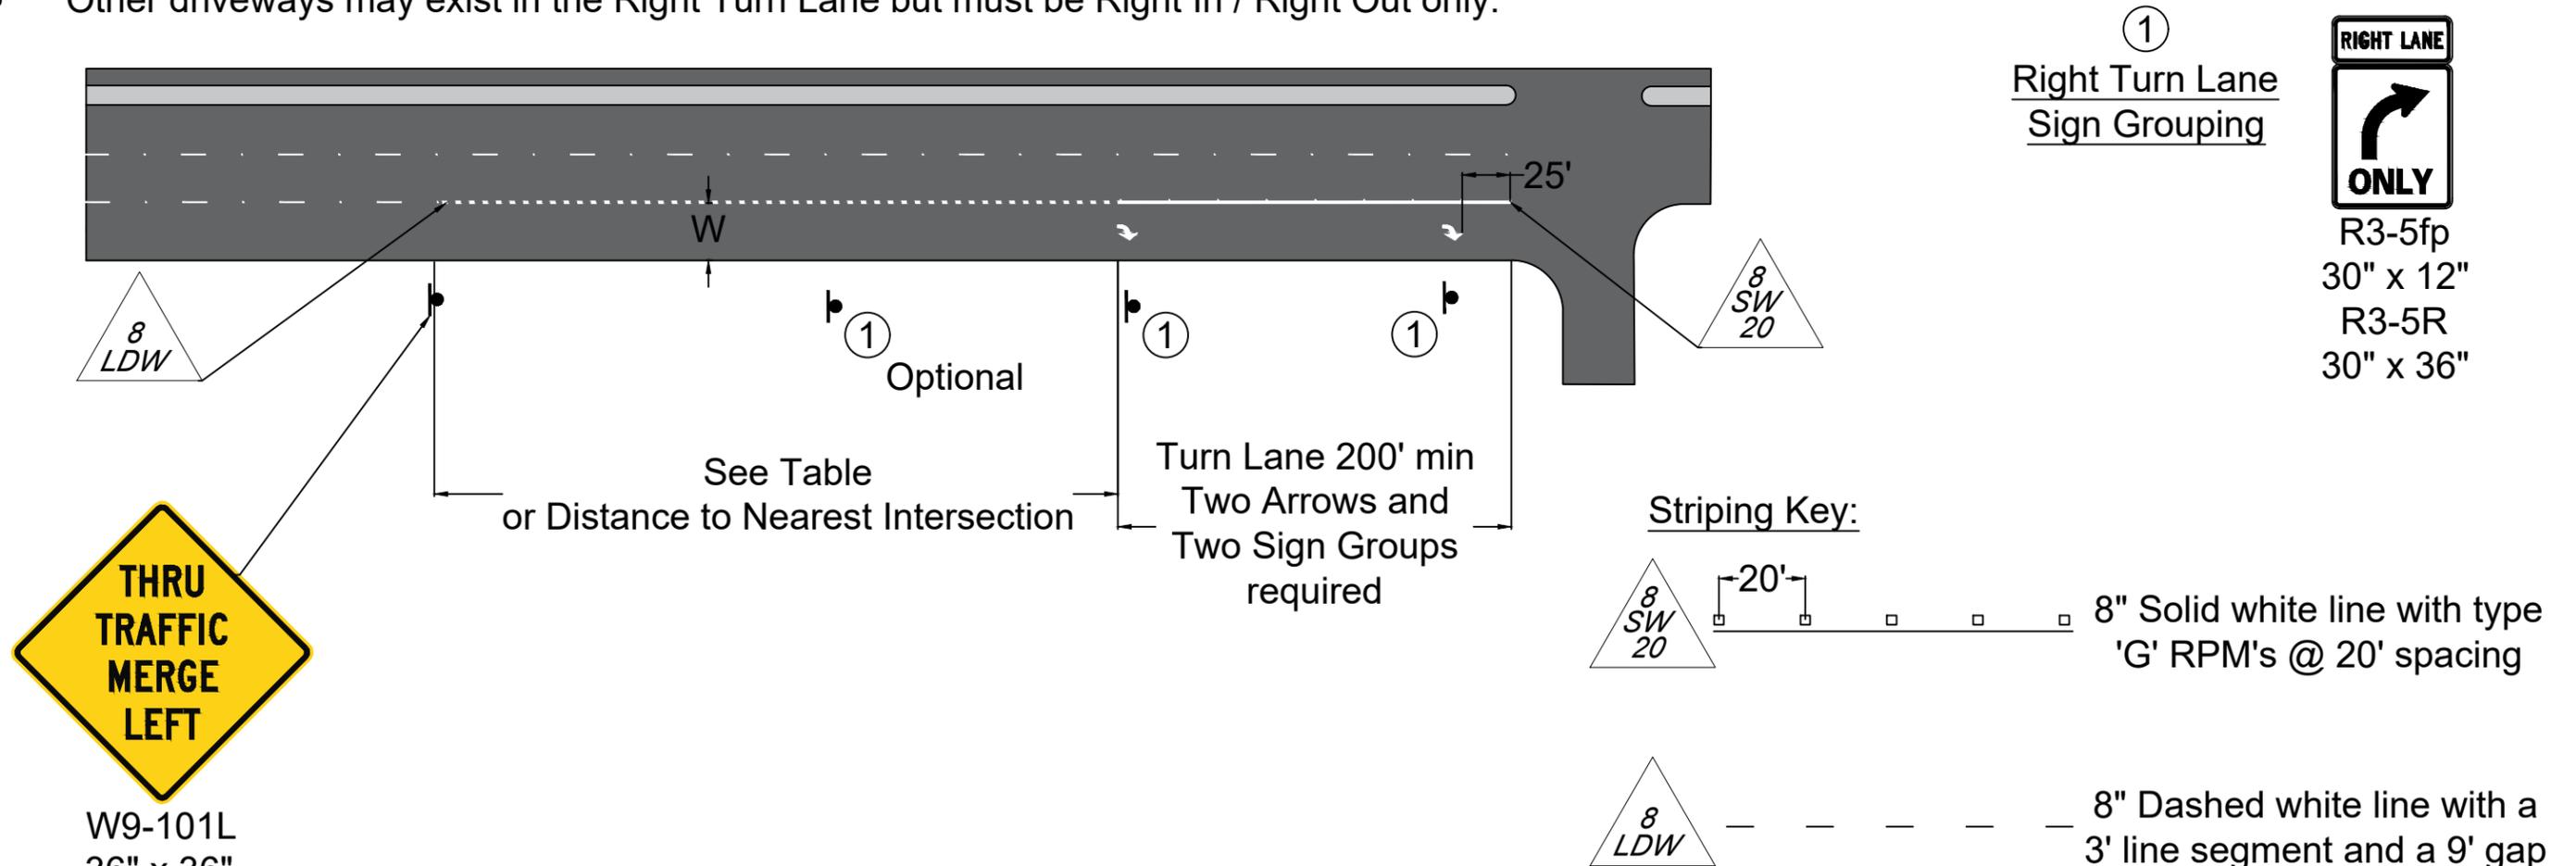

Posted Speed (MPH)	8LDW
25	325 Ft
30	460 Ft
35	565 Ft
40	680 Ft
45	775 Ft

Right Turn Lane Striping and Signing (Lane-Drop)	DETAIL # SS-217C
APPROVED BY: CITY TRAFFIC ENGINEER <i>Young S. Phelan</i>	DATE: 03 / 2025