


Street Name Light Pole Bracket Standard

DETAIL #: **SS-113**

City of Glendale
Transportation Department
6210 W. Myrtle Ave
Glendale, AZ 85301
www.glendaleaz.com

ALL DIMENSIONS ARE IN INCHES

- Theft-proof stainless steel Allen $\frac{5}{16}$ " x 18 x $\frac{1}{2}$ " set screws are required. Brackets shall be tapped and drilled for minimum of $\frac{5}{16}$ " x 18 zinc plated Allen-type set screws.
- Aluminum Light Pole Brackets (also known as Metro Wing bracket) shall be banded with (3) .030" x .625" stainless steel banding material.
- Overall sign length may extend past end of sign light pole bracket.

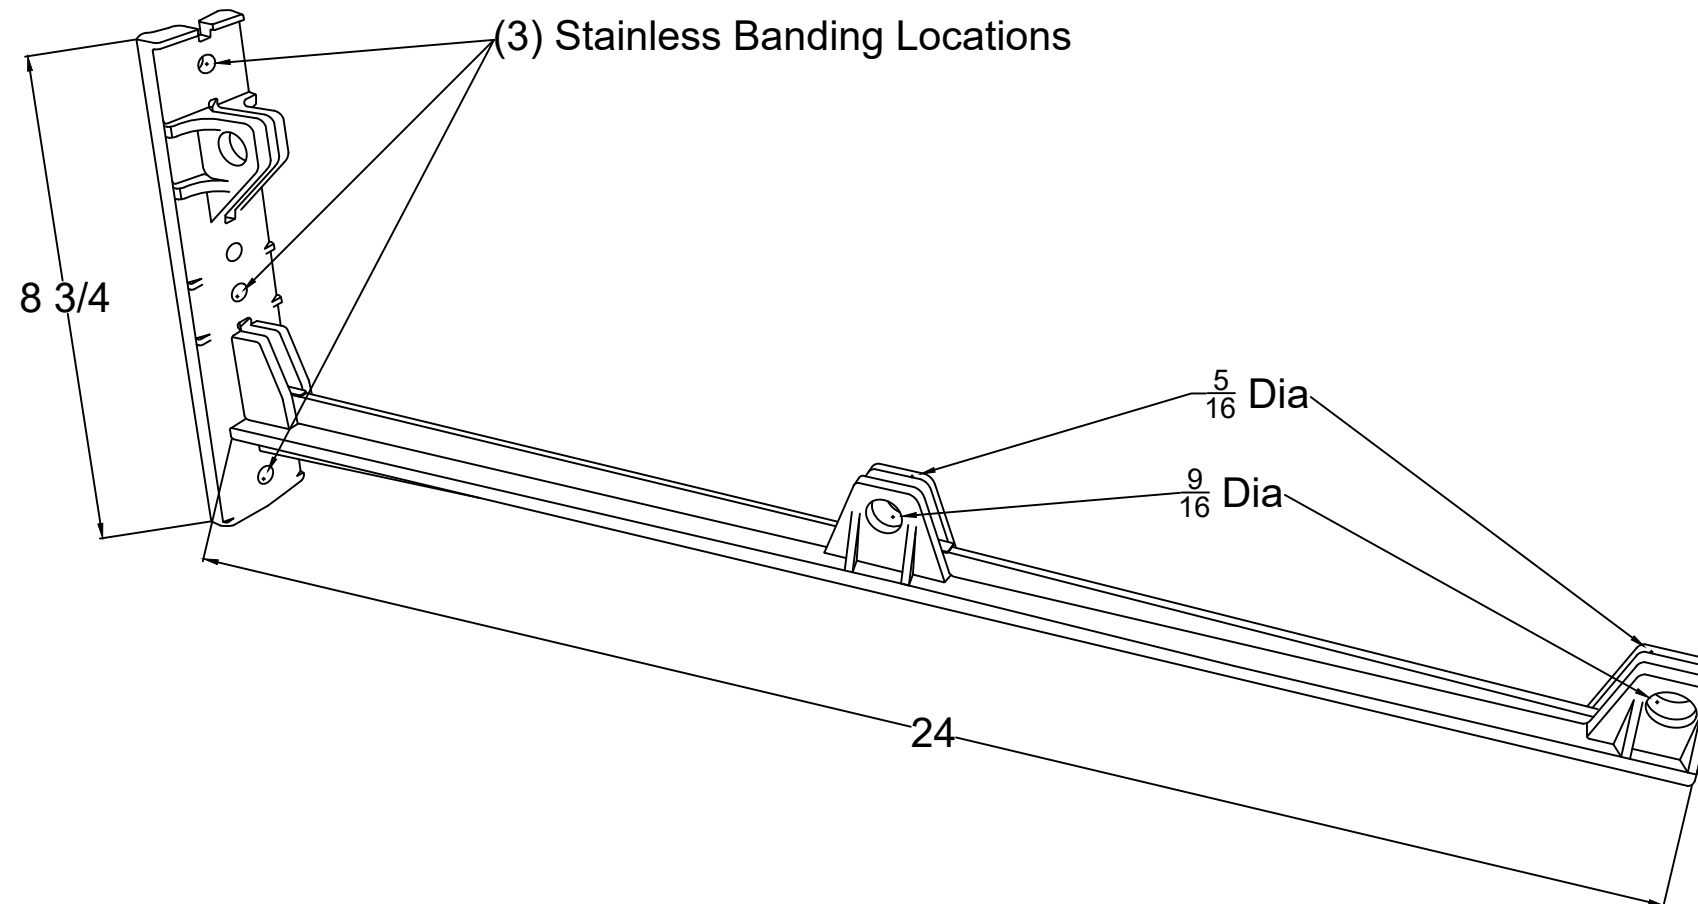

Street Name Light Pole Bracket

DETAIL #
SS-113

APPROVED BY:
For the
CITY TRAFFIC
ENGINEER



DATE:
10 / 2020