




EXISTING CONDITION

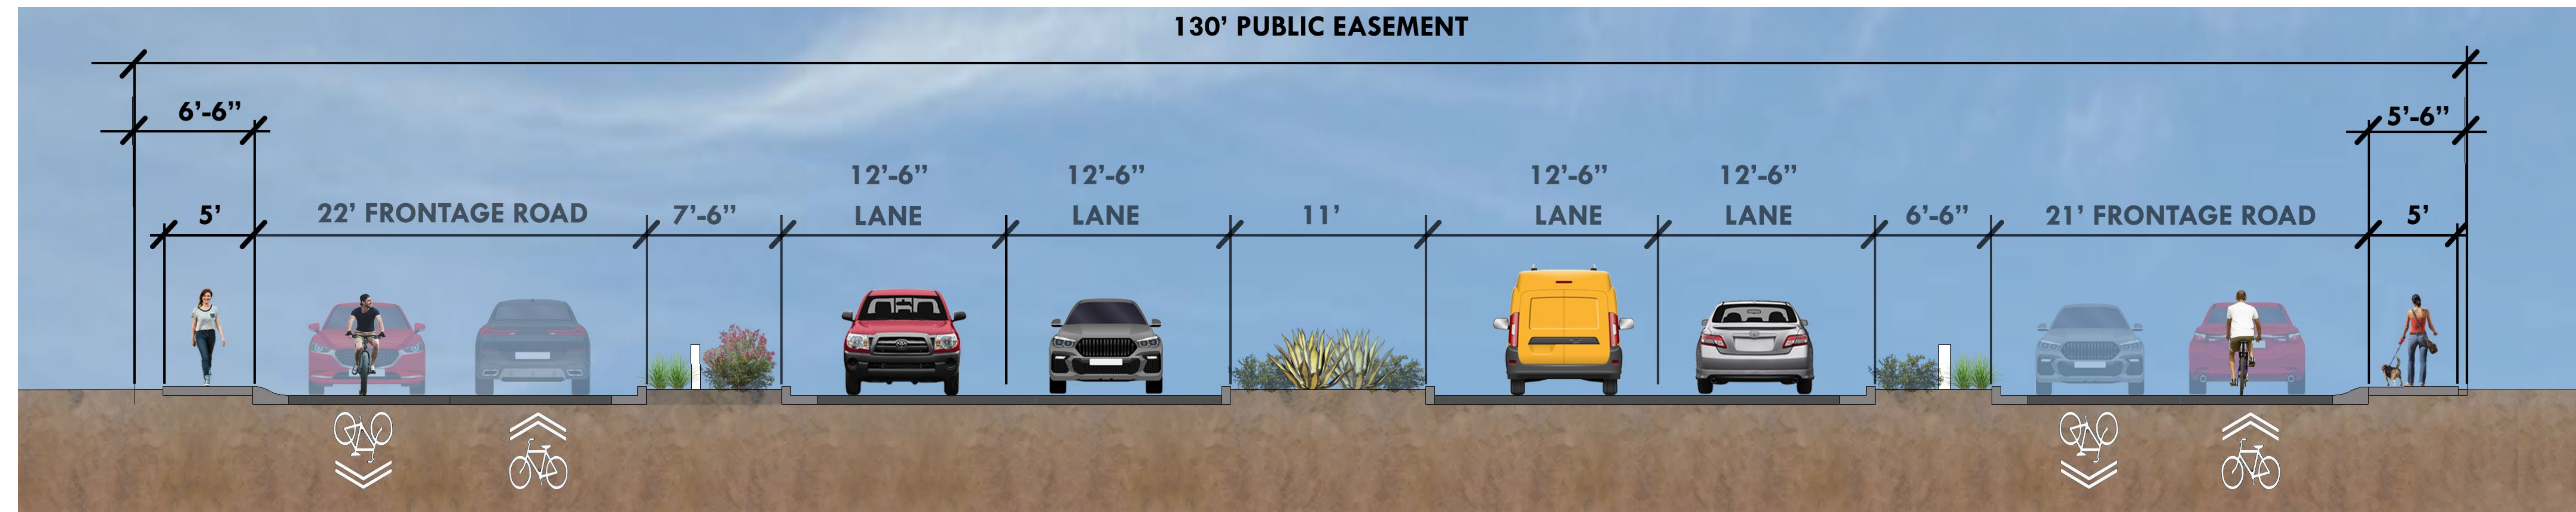

ALTERNATIVE 1 - NEW SIDEWALKS

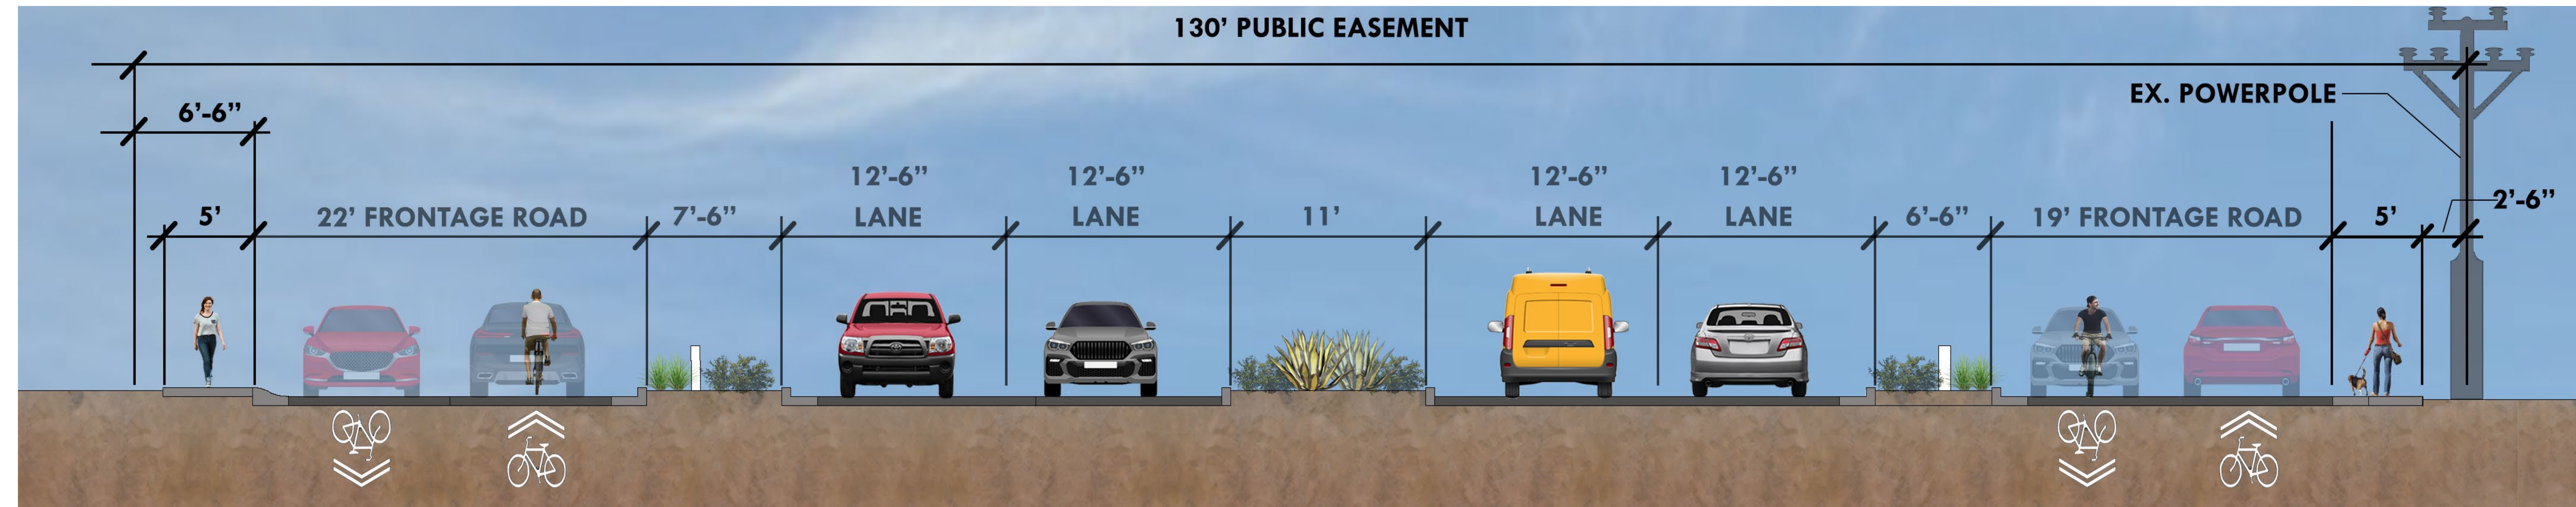

ALTERNATIVE 1 - NEW SIDEWALKS AT POWERPOLE

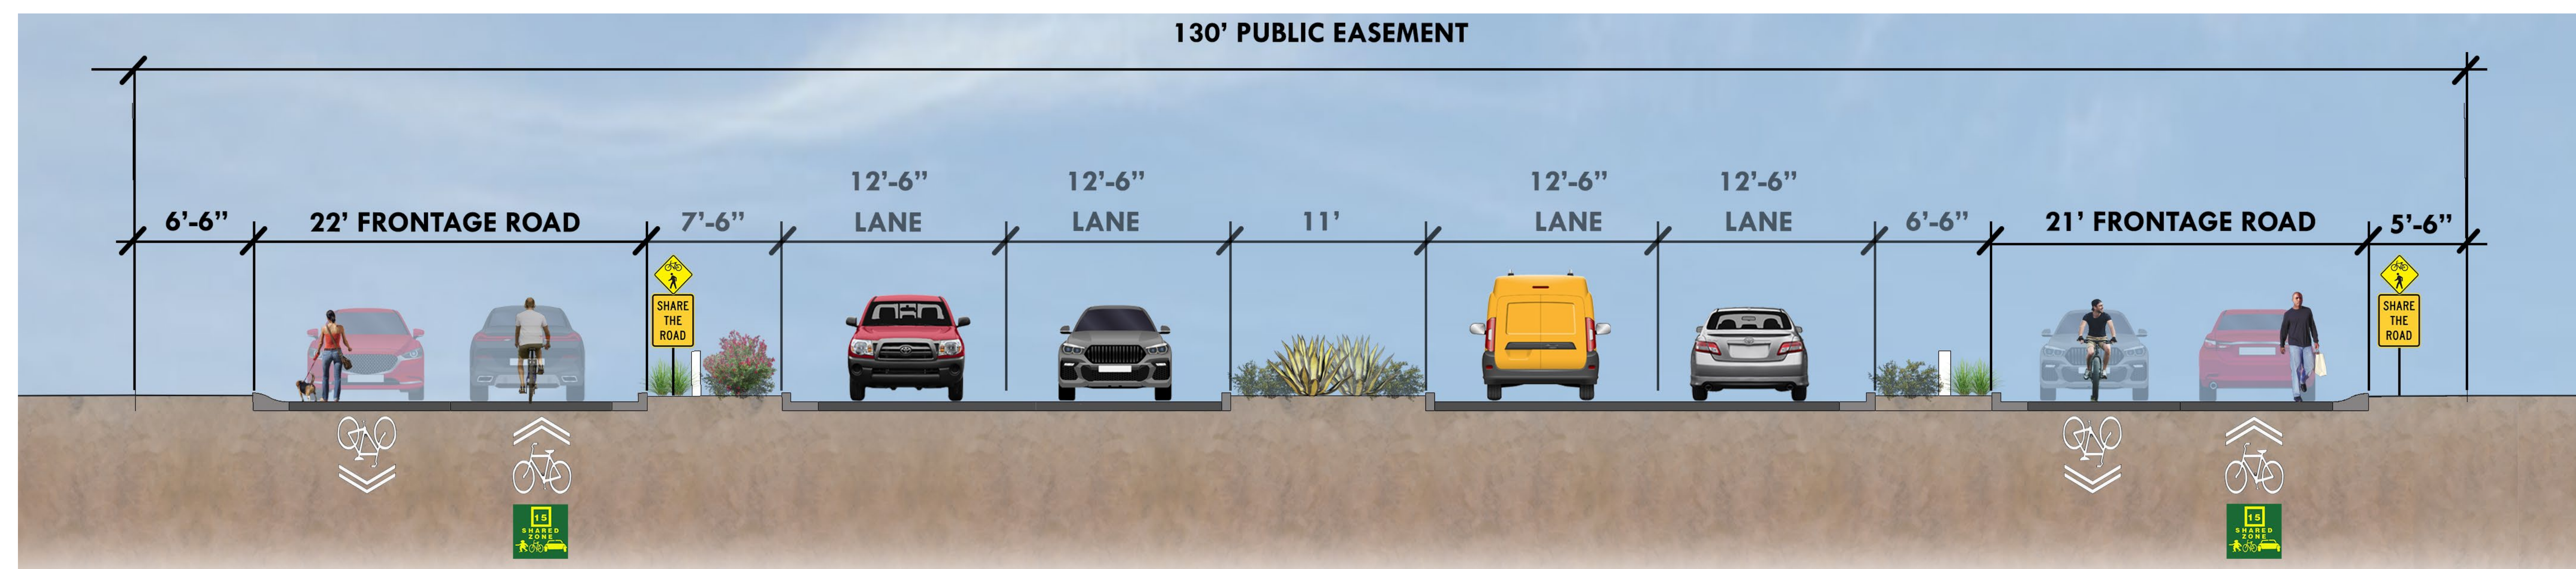

ALTERNATIVE 2 - YIELD STREET WITH INTERSECTION LANDINGS

75th AVENUE PEDESTRIAN AND BICYCLE FACILITIES